


Jnet CABLING WHERE THERE IS A MIXTURE OF NEW & LEGACY UNITS

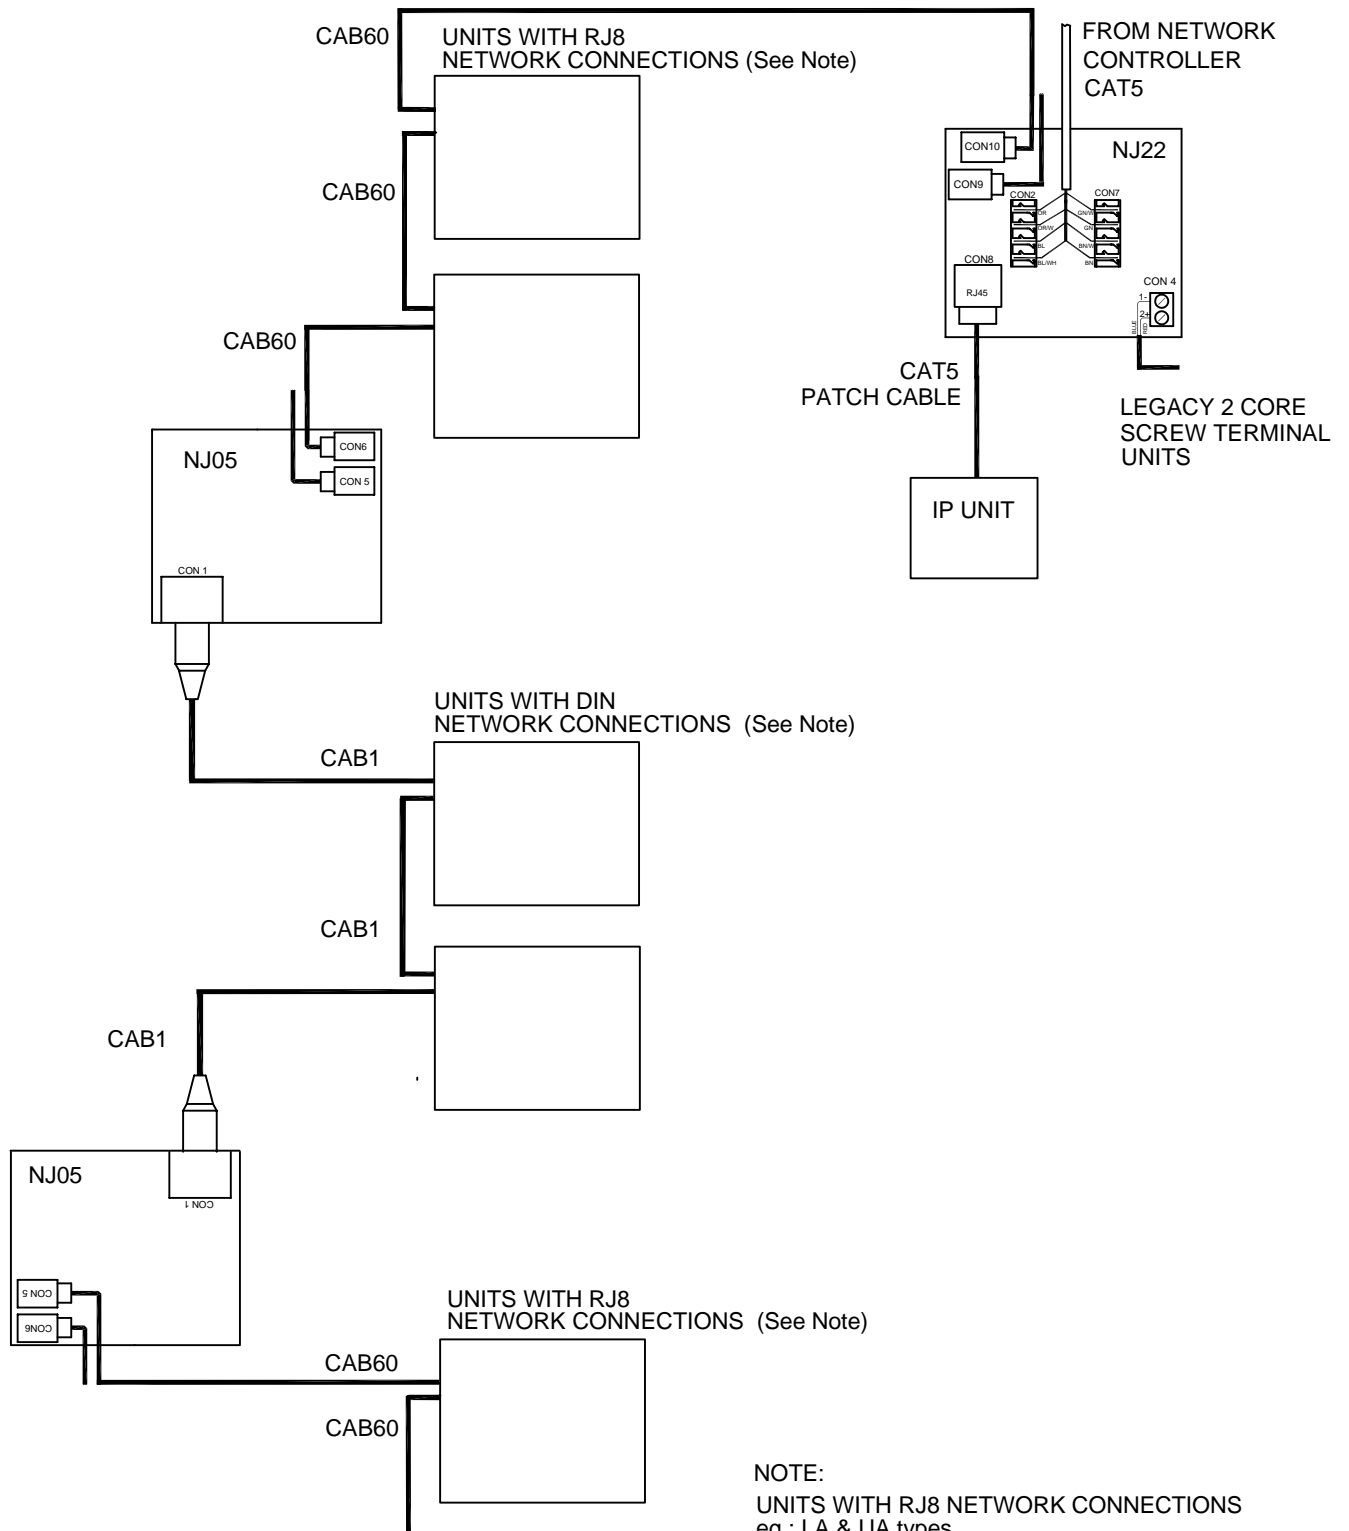

NOTE:
 UNITS WITH RJ8 NETWORK CONNECTIONS
 eg.: LA & UA types
 UNITS WITH DIN NETWORK CONNECTIONS
 eg.: EC & LC types

THIS IS AN UNCONTROLLED COPY - UNLESS STAMPED WITH CONTROLLED COPY STAMP

ISSUE	DESCRIPTION	APP'D	DATE
1	ORIGINAL ISSUE	SzN	10/16



JTL SYSTEMS LTD.
 41 KINGFISHER COURT, HAMBRIDGE RD,
 NEWBURY, BERKSHIRE. RG14 5SJ
 TEL: 01635-263646 FAX: 01635 263647

TITLE:
 Jnet CABLING WHERE THERE IS A
 MIXTURE OF NEW & LEGACY UNITS

DRG TYPE: APPLICATION DRAWING

PROJ:	DRG No:	SHT	OF	ISS.
	04722	1	1	1