

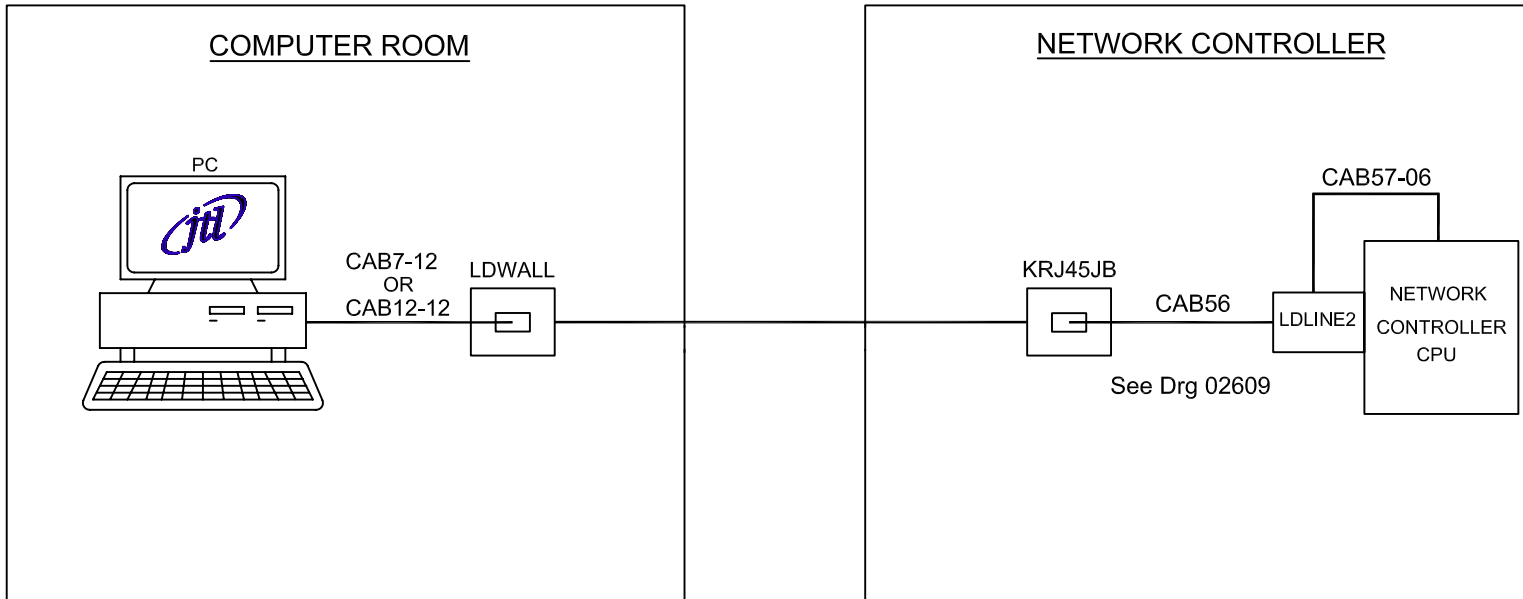



**SITE PC TO NETWORK CONTROLLER CONNECTION DIAGRAM**  
**LDWALL - LDLINE2**

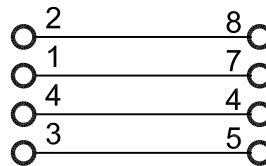

**COMPUTER ROOM  
LDWALL**

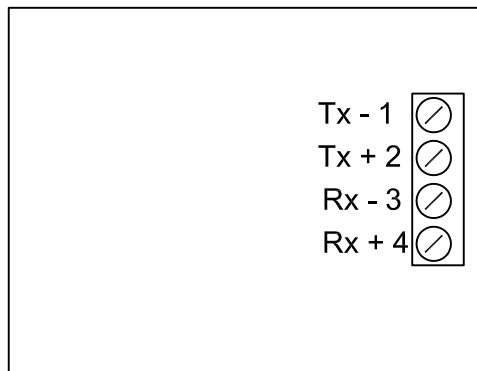

**NETWORK CONTROLLER  
RJ45 JUNCTION BOX (KRJ45JB)**

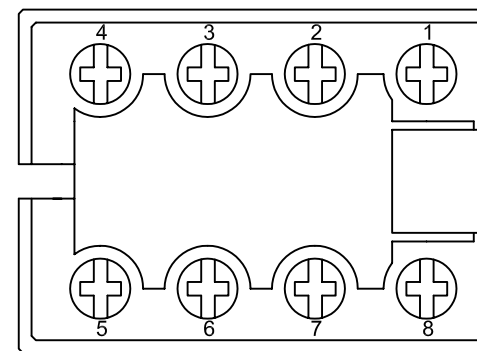

Connections where  
LDLINE is being replaced.  
Existing cable being used.

