



# ADSL & Modem Connections within CU Box from BT Master ADSL Socket

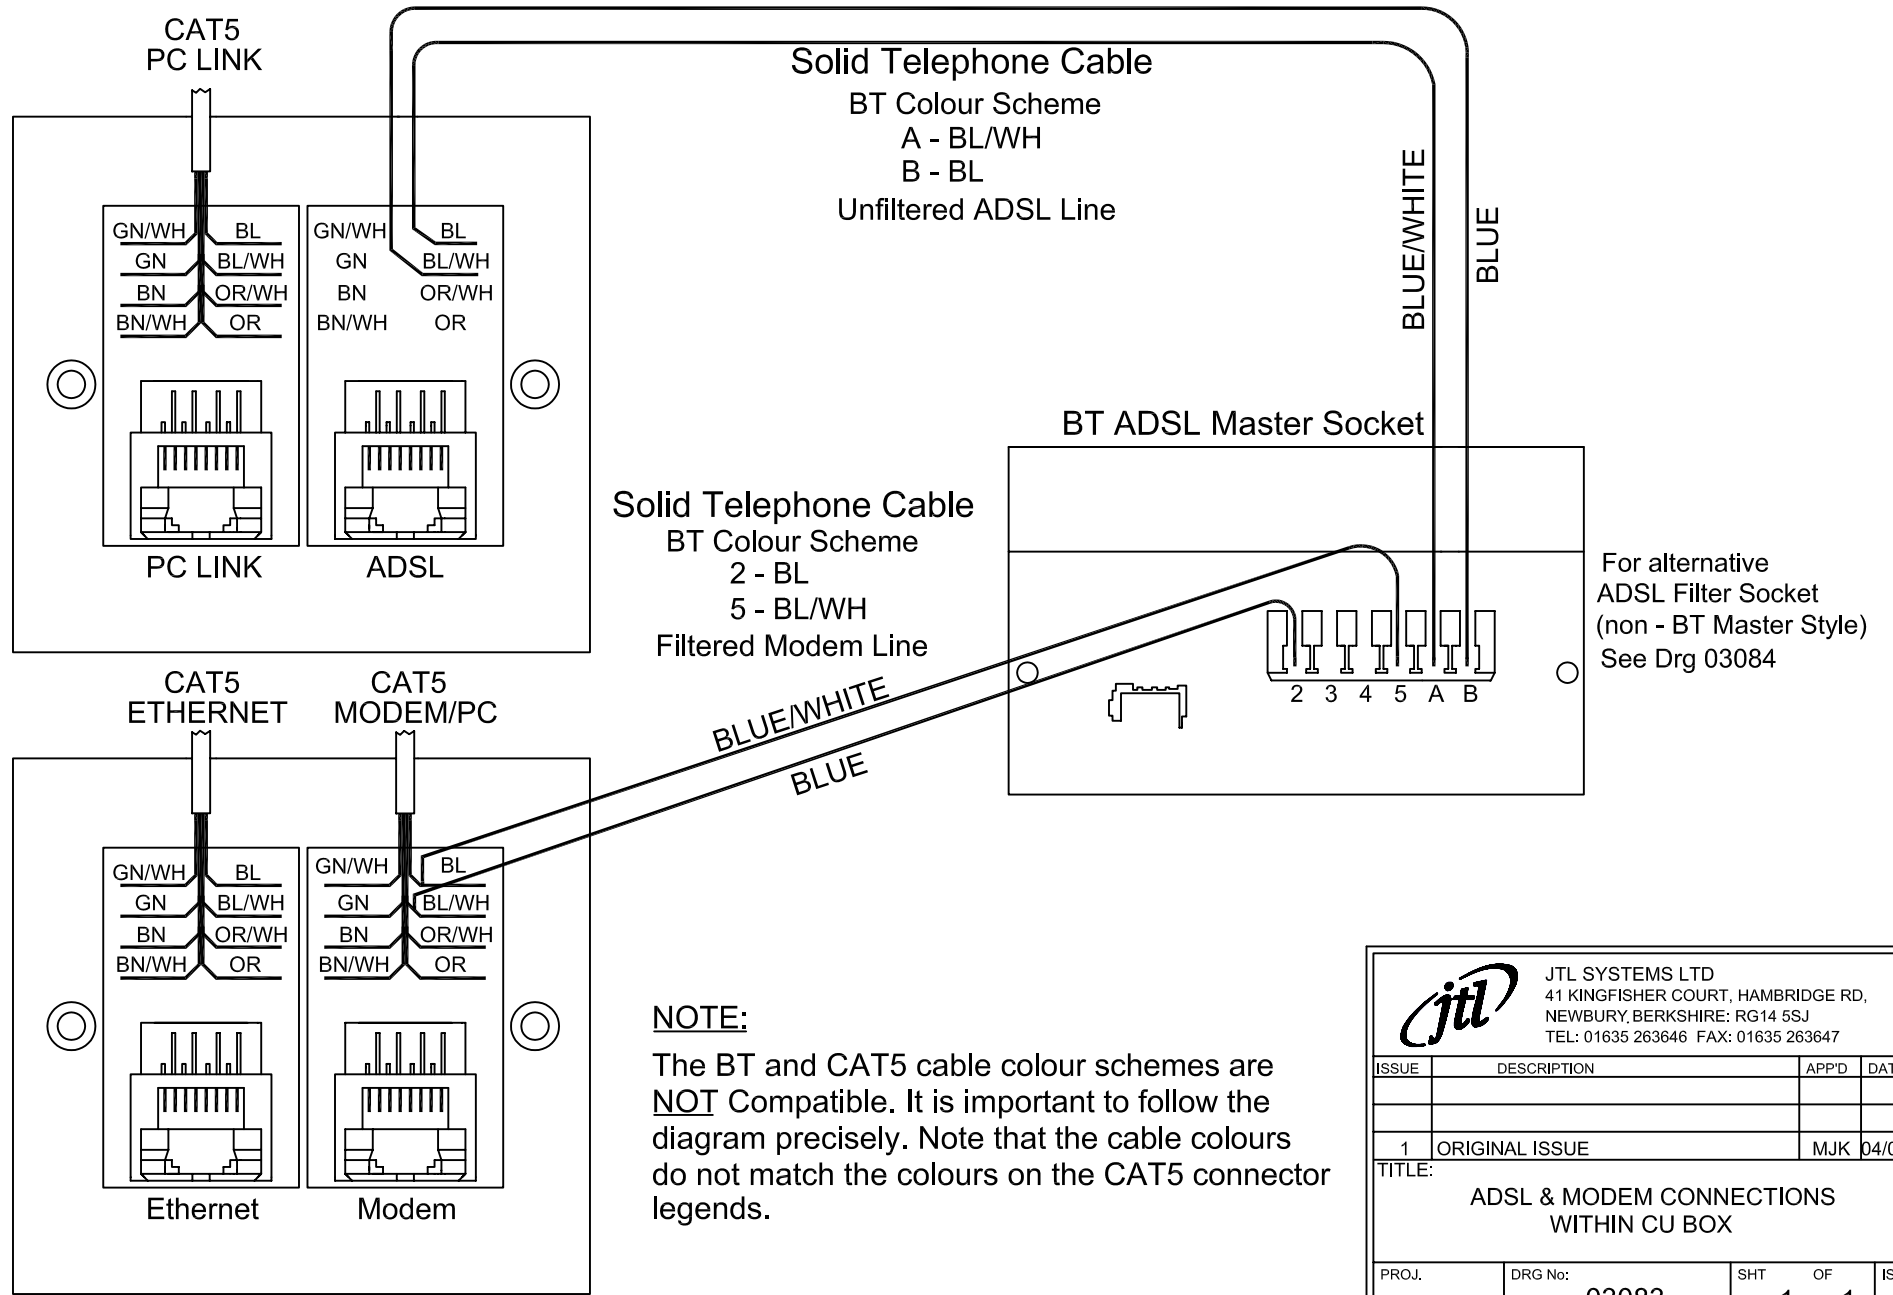

			
JTL SYSTEMS LTD 41 KINGFISHER COURT, HAMBRIDGE RD, NEWBURY, BERKSHIRE: RG14 5SJ TEL: 01635 263646 FAX: 01635 263647			
ISSUE	DESCRIPTION	APP'D	DATE
1	ORIGINAL ISSUE	MJK	04/04
TITLE: <b>ADSL &amp; MODEM CONNECTIONS                  WITHIN CU BOX</b>			
PROJ.	DRG No:	SHT	OF
	<b>03083</b>	<b>1</b>	<b>1</b>
		ISS.	
		<b>1</b>	