



# Non BT - Master style ADSL Filter Socket Connections

ADSL Filter Socket for Telephone Extensions

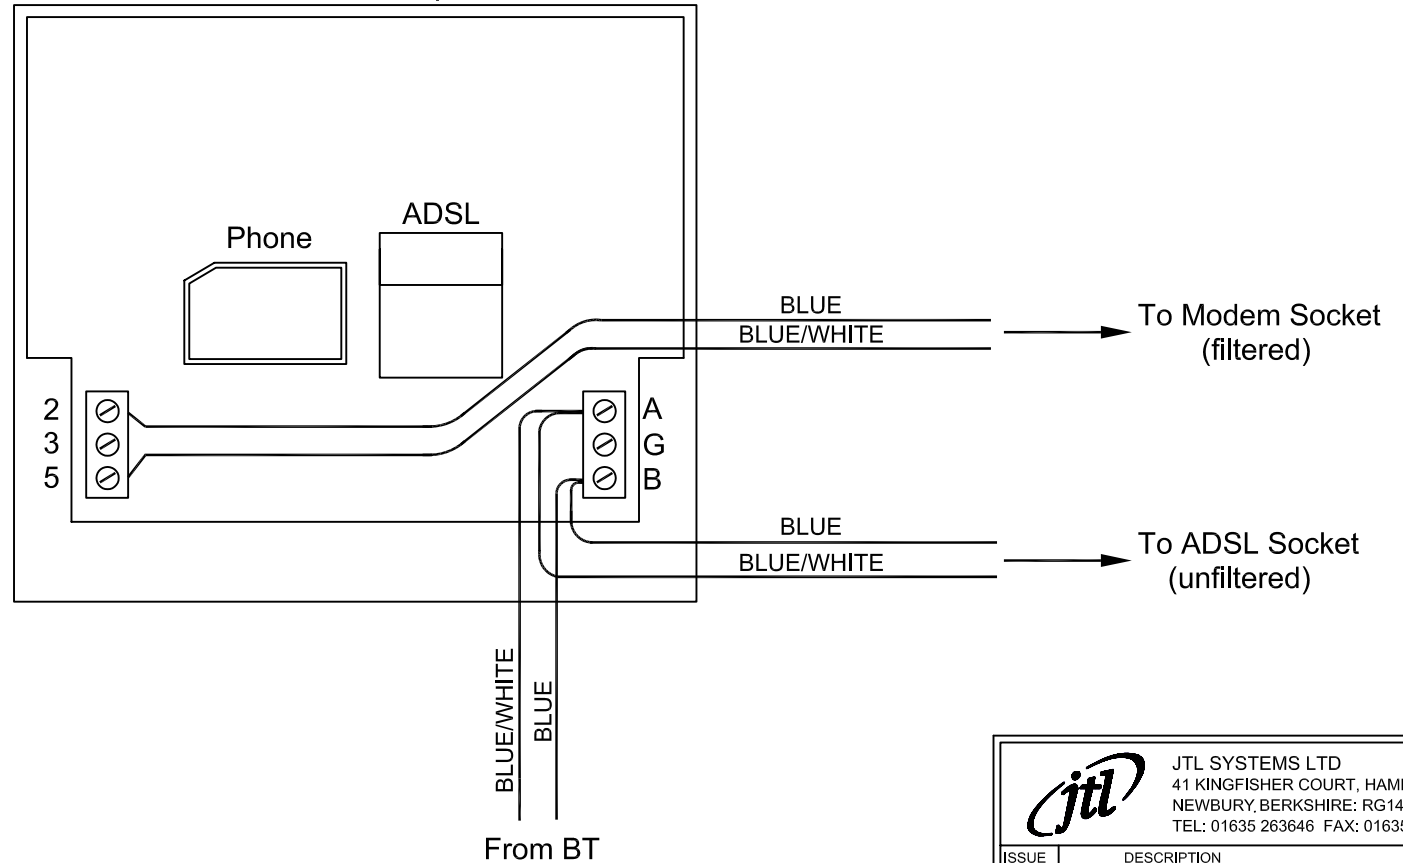

		JTL SYSTEMS LTD 41 KINGFISHER COURT, HAMBRIDGE RD, NEWBURY, BERKSHIRE: RG14 5SJ TEL: 01635 263646 FAX: 01635 263647		
		ISSUE	DESCRIPTION	APP'D
1	ORIGINAL ISSUE	MJK	04/04	
TITLE: Non BT - Master style ADSL Filter Socket Connections				
PROJ.	DRG No:	SHT	OF	ISS.
	03084	1	1	1

THIS IS AN UNCONTROLLED COPY - UNLESS STAMPED WITH CONTROLLED COPY STAMP