


NETWORK CONTROLLER RACK

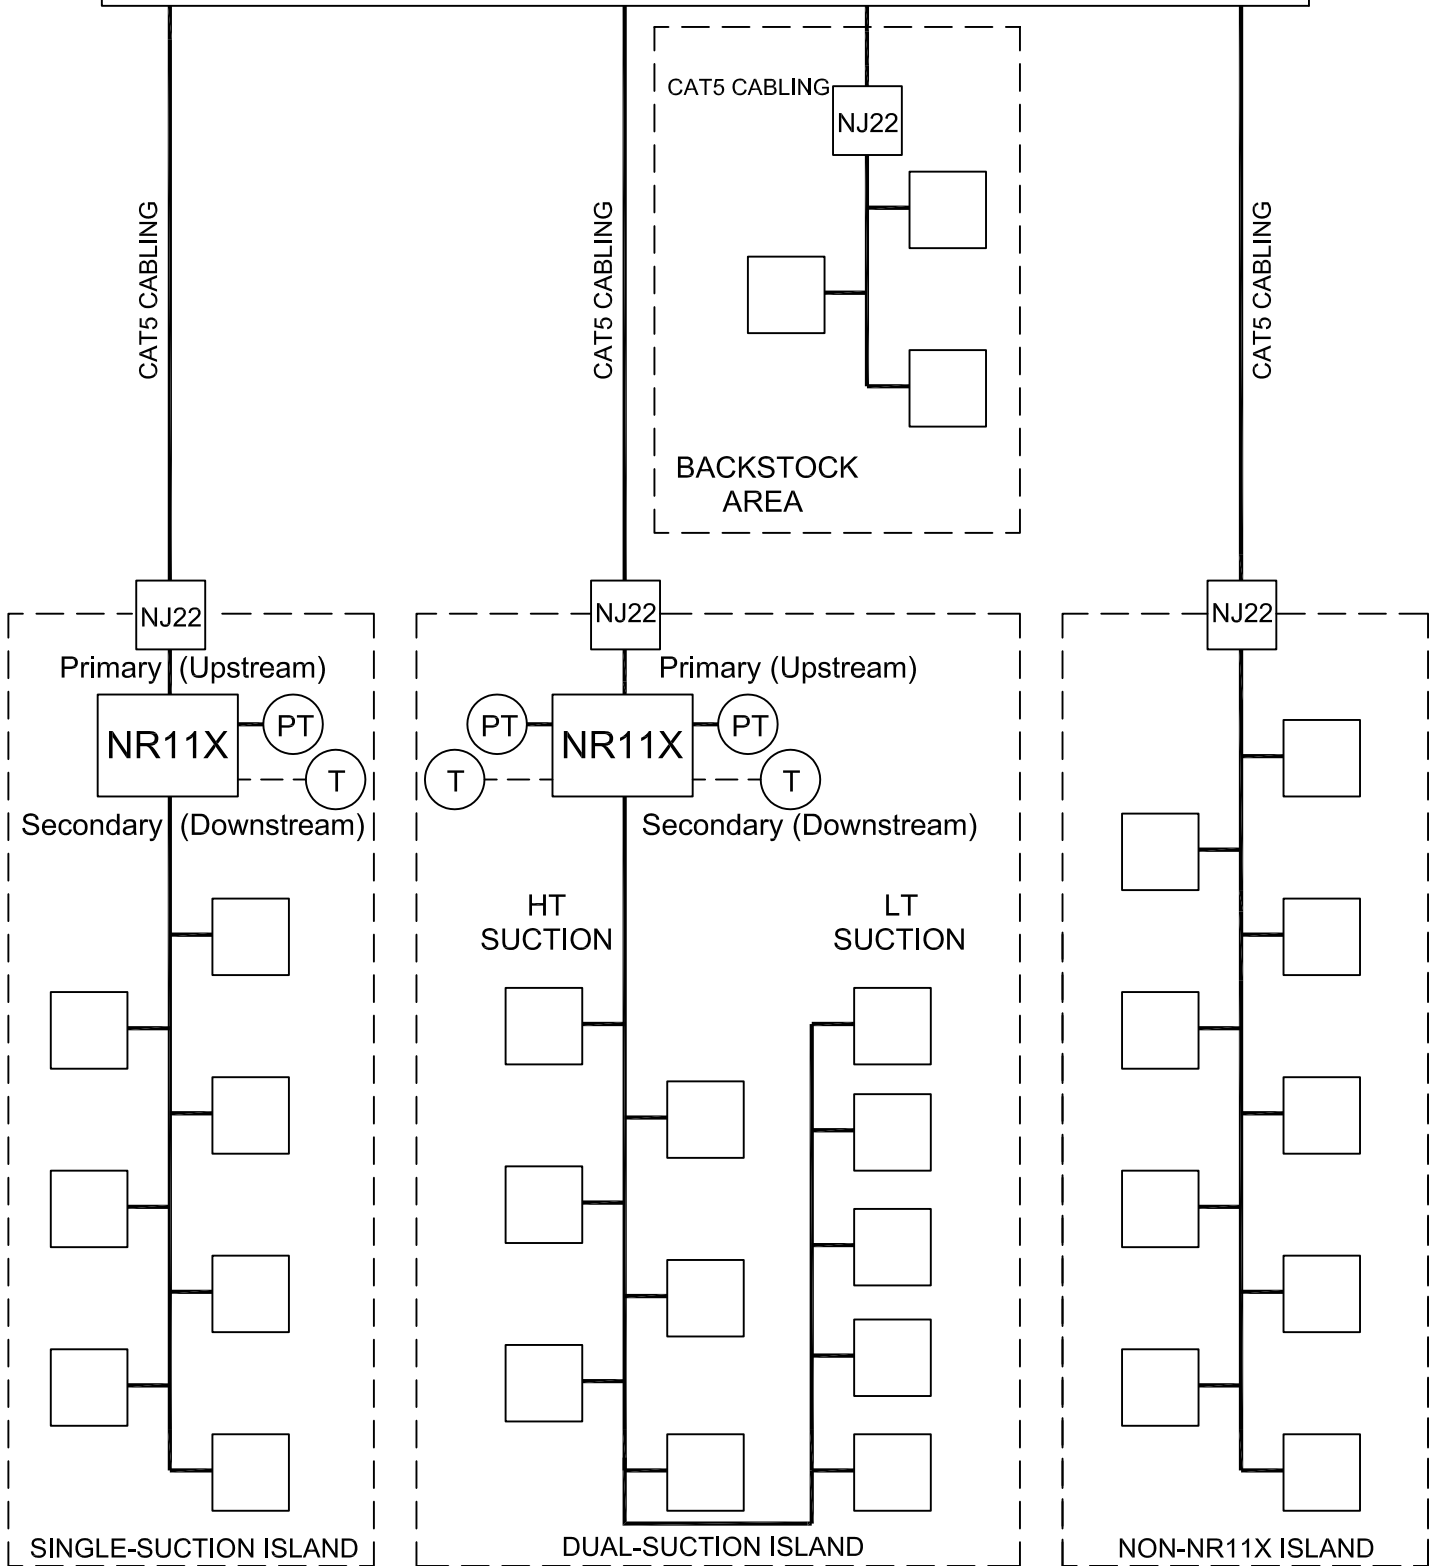

THIS IS AN UNCONTROLLED COPY - UNLESS STAMPED WITH CONTROLLED COPY STAMP

ISSUE	DESCRIPTION	APP'D	DATE
3	UPDATED CHANGED TO NR11X	MJK	10/17
2	UPDATED & ADDED NJ22 JUNCTION BOXES	MJK	03/16
1	ORIGINAL ISSUE	MJK	08/15



JTL SYSTEMS LTD.
 41 KINGFISHER COURT, HAMBRIDGE RD,
 NEWBURY, BERKSHIRE. RG14 5SJ
 TEL: 01635-263646 FAX: 01635 263647

TITLE:
**NR11X NETWORK REPEATER
 APPLICATION PRESSURE OVER Jnet.**

PROJ:	DRG No:	SHT	OF	ISS.
	04540	1	1	3