


20U JTL CENTRAL NETWORK ENCLOSURE LAYOUT

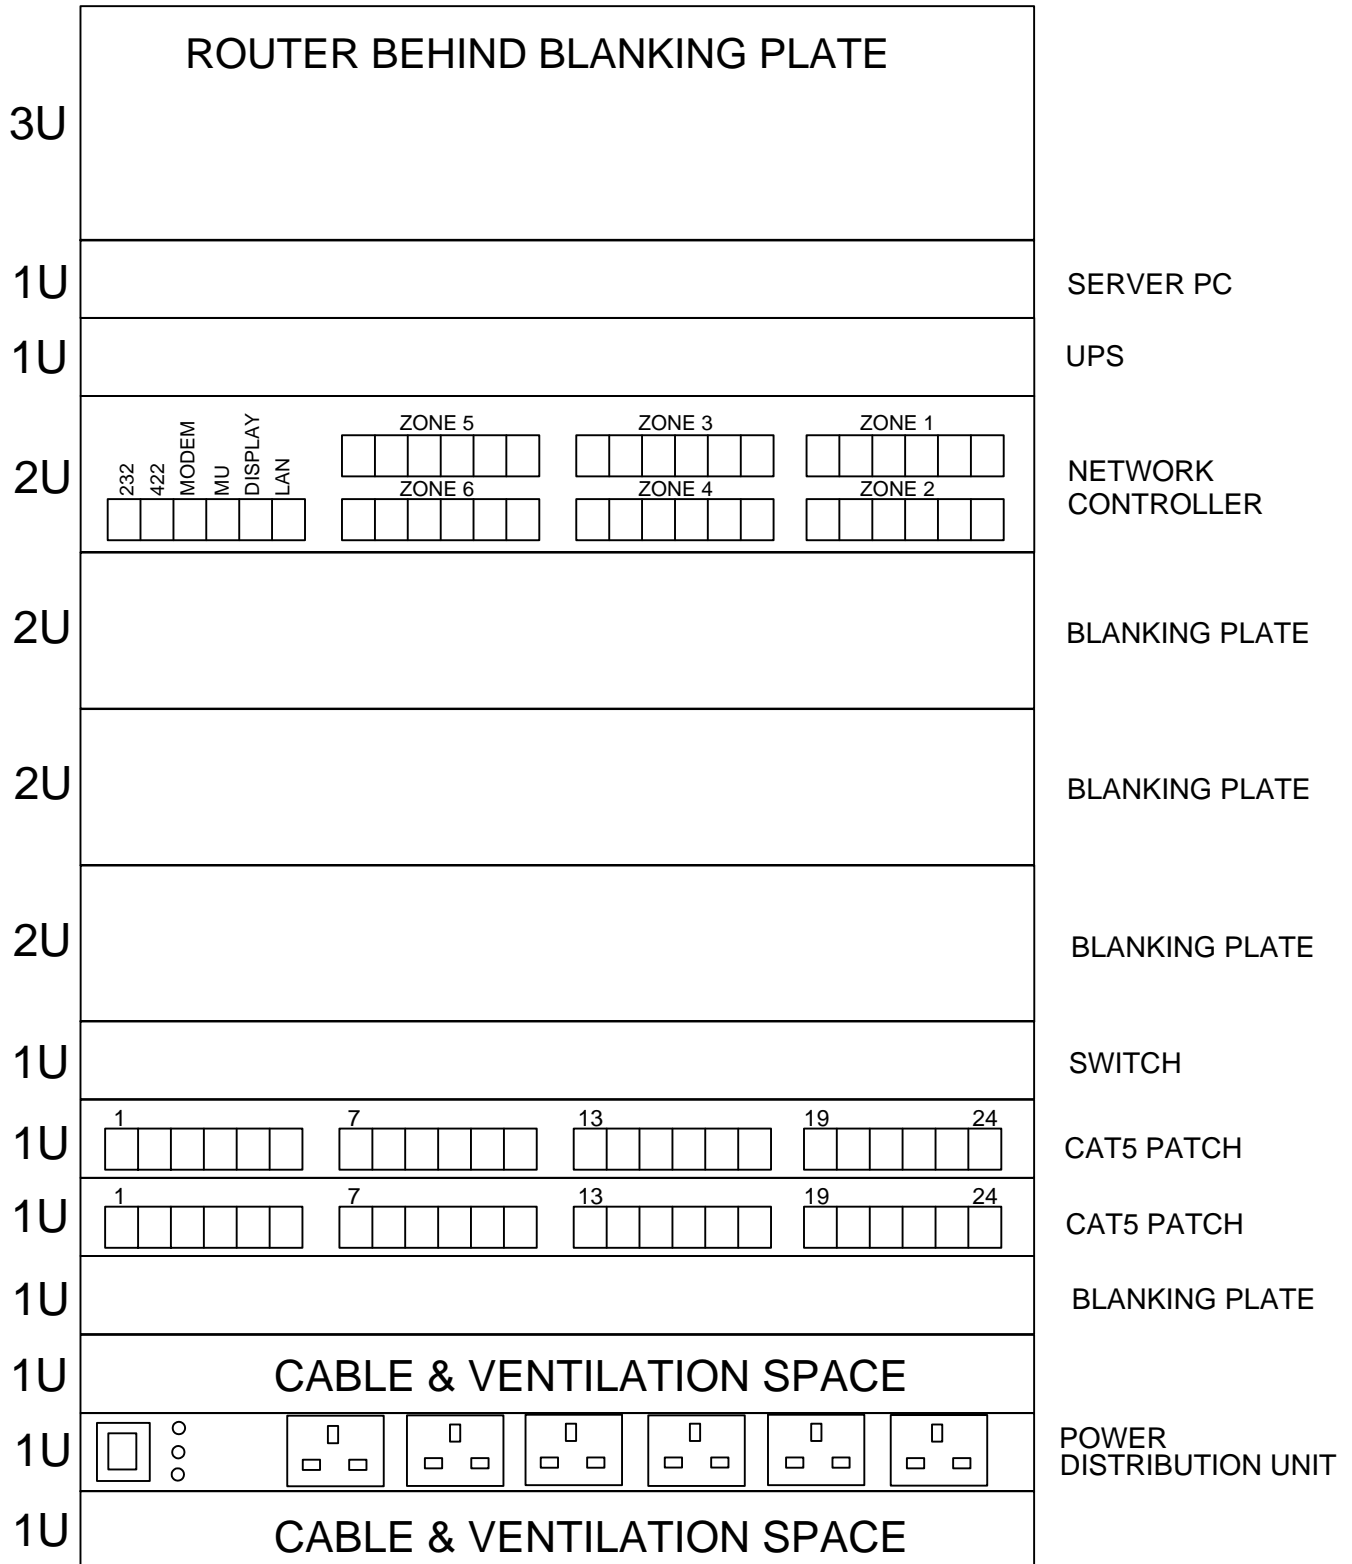

ISSUE	DESCRIPTION	APP'D	DATE					
1	ORIGINAL ISSUE	SzN	04/16	<p>JTL SYSTEMS LTD. 41 KINGFISHER COURT, HAMBRIDGE RD, NEWBURY, BERKSHIRE. RG14 5SJ TEL: 01635-263646 FAX: 01635 263647</p>				
TITLE:							PROJ:	DRG No:
20U JTL CENTRAL NETWORK ENCLOSURE LAYOUT					04627	1	1	1