


# 20U JTL CENTRAL NETWORK ENCLOSURE LAYOUT

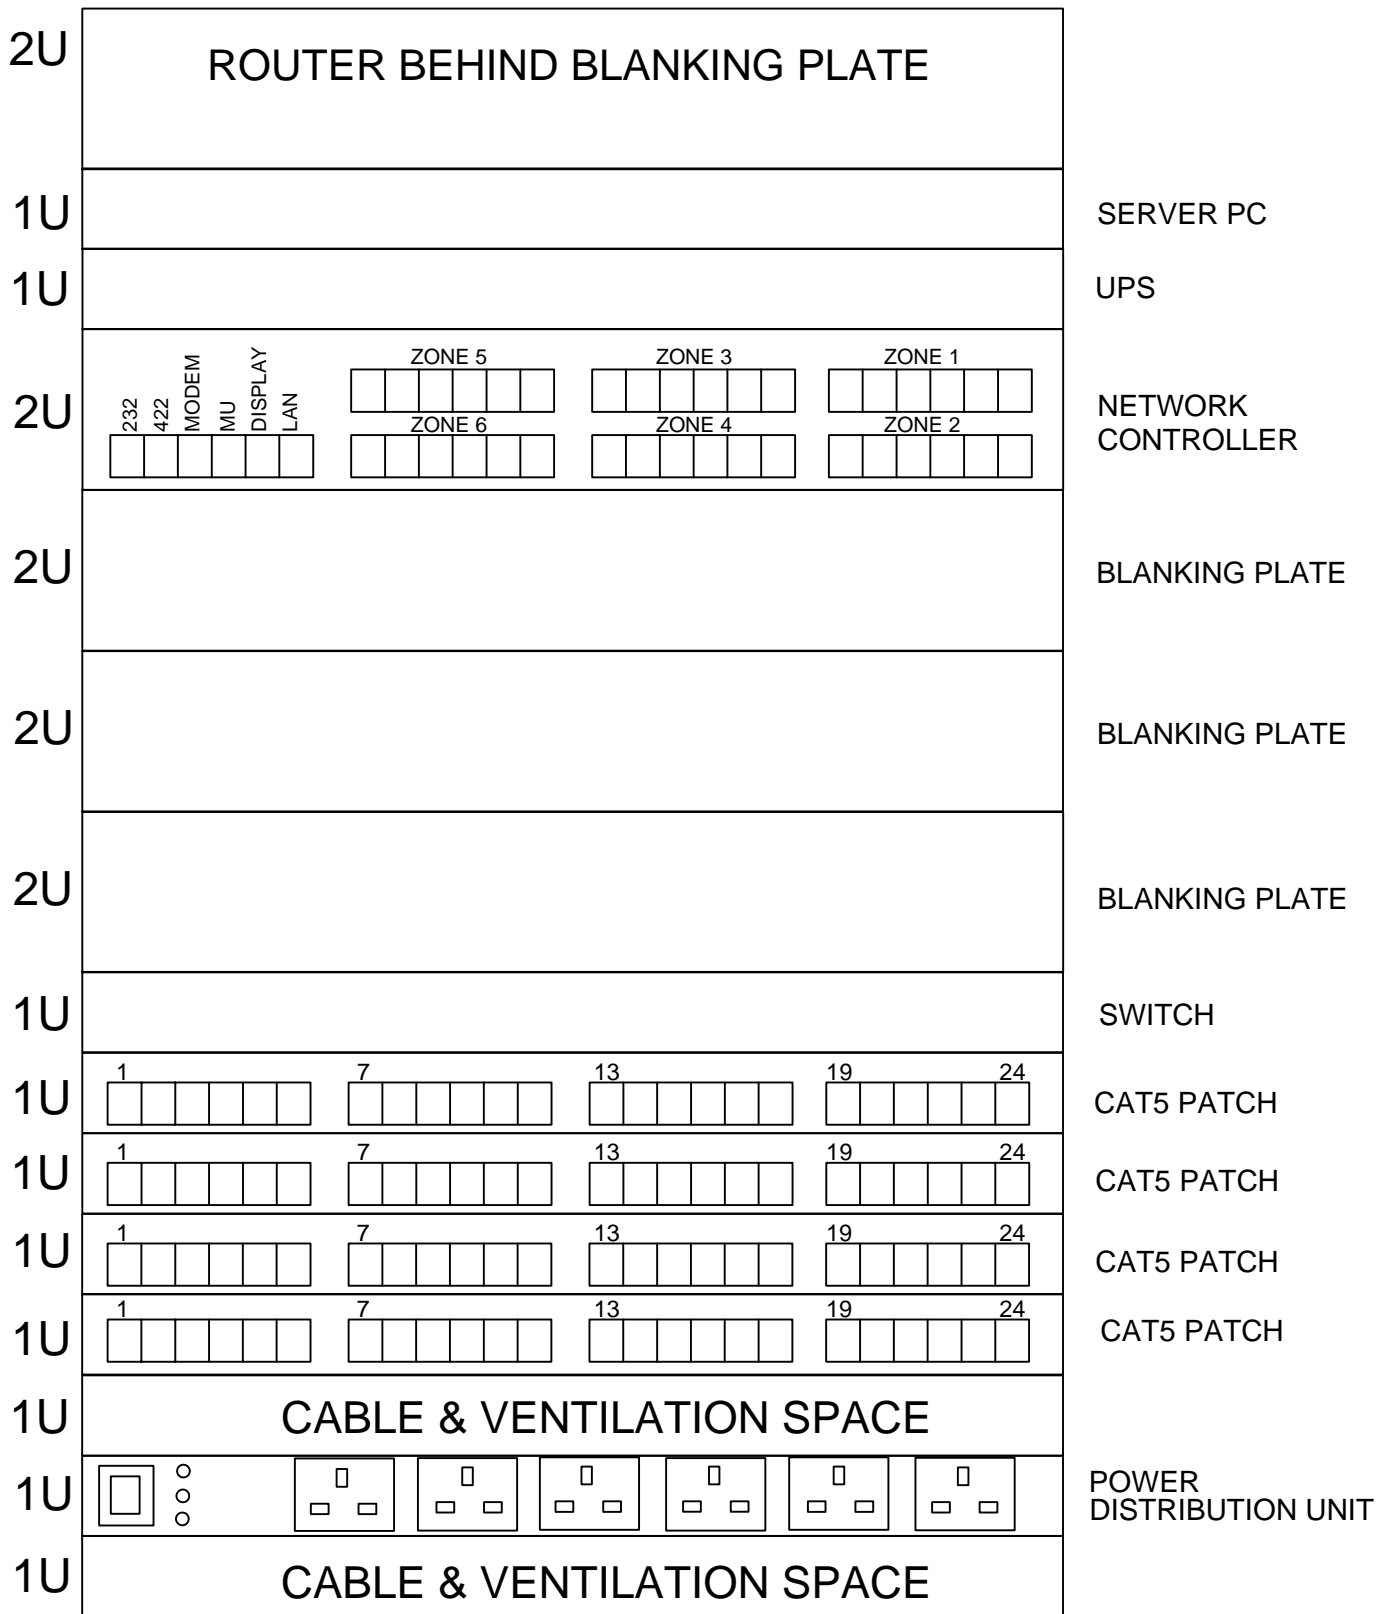

ISSUE	DESCRIPTION	APP'D	DATE
1	ORIGINAL ISSUE	SzN	08/16



**JTL SYSTEMS LTD.**  
 41 KINGFISHER COURT, HAMBRIDGE RD,  
 NEWBURY, BERKSHIRE. RG14 5SJ  
 TEL: 01635-263646 FAX: 01635 263647

TITLE: 20U JTL CENTRAL NETWORK ENCLOSURE LAYOUT		DRG TYPE: <b>INSTALLATION INFORMATION</b>			
PROJ:	DRG No:	<b>04707</b>	SHT	OF	ISS.
			<b>1</b>	<b>1</b>	<b>1</b>