


20U JTL CENTRAL NETWORK ENCLOSURE LAYOUT

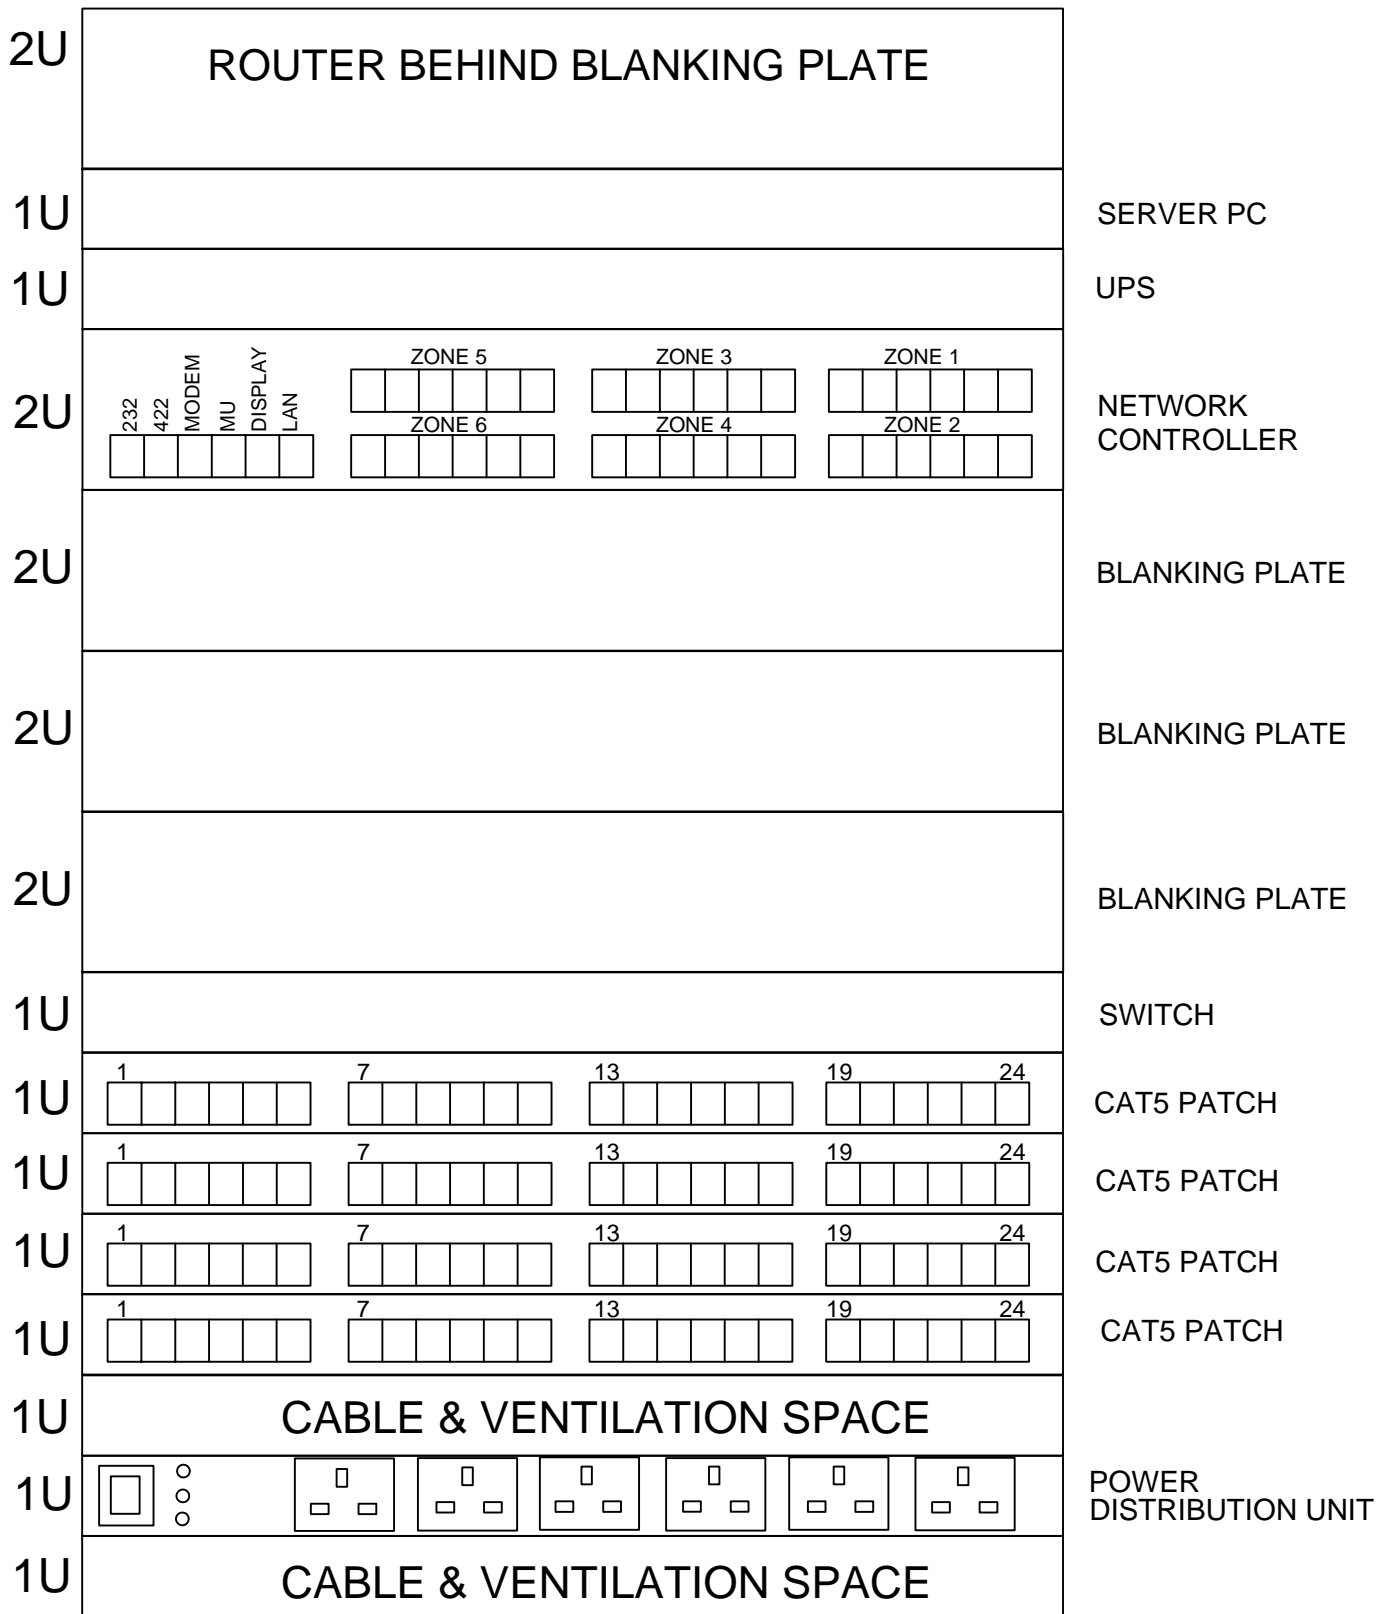

ISSUE	DESCRIPTION	APP'D	DATE
1	ORIGINAL ISSUE	SzN	08/16



JTL SYSTEMS LTD.
 41 KINGFISHER COURT, HAMBRIDGE RD,
 NEWBURY, BERKSHIRE. RG14 5SJ
 TEL: 01635-263646 FAX: 01635 263647

TITLE: 20U JTL CENTRAL NETWORK ENCLOSURE LAYOUT		DRG TYPE: INSTALLATION INFORMATION				
PROJ:		DRG No:	04707	SHT 1	OF 1	ISS. 1