



20U JTL CENTRAL NETWORK ENCLOSURE LAYOUT

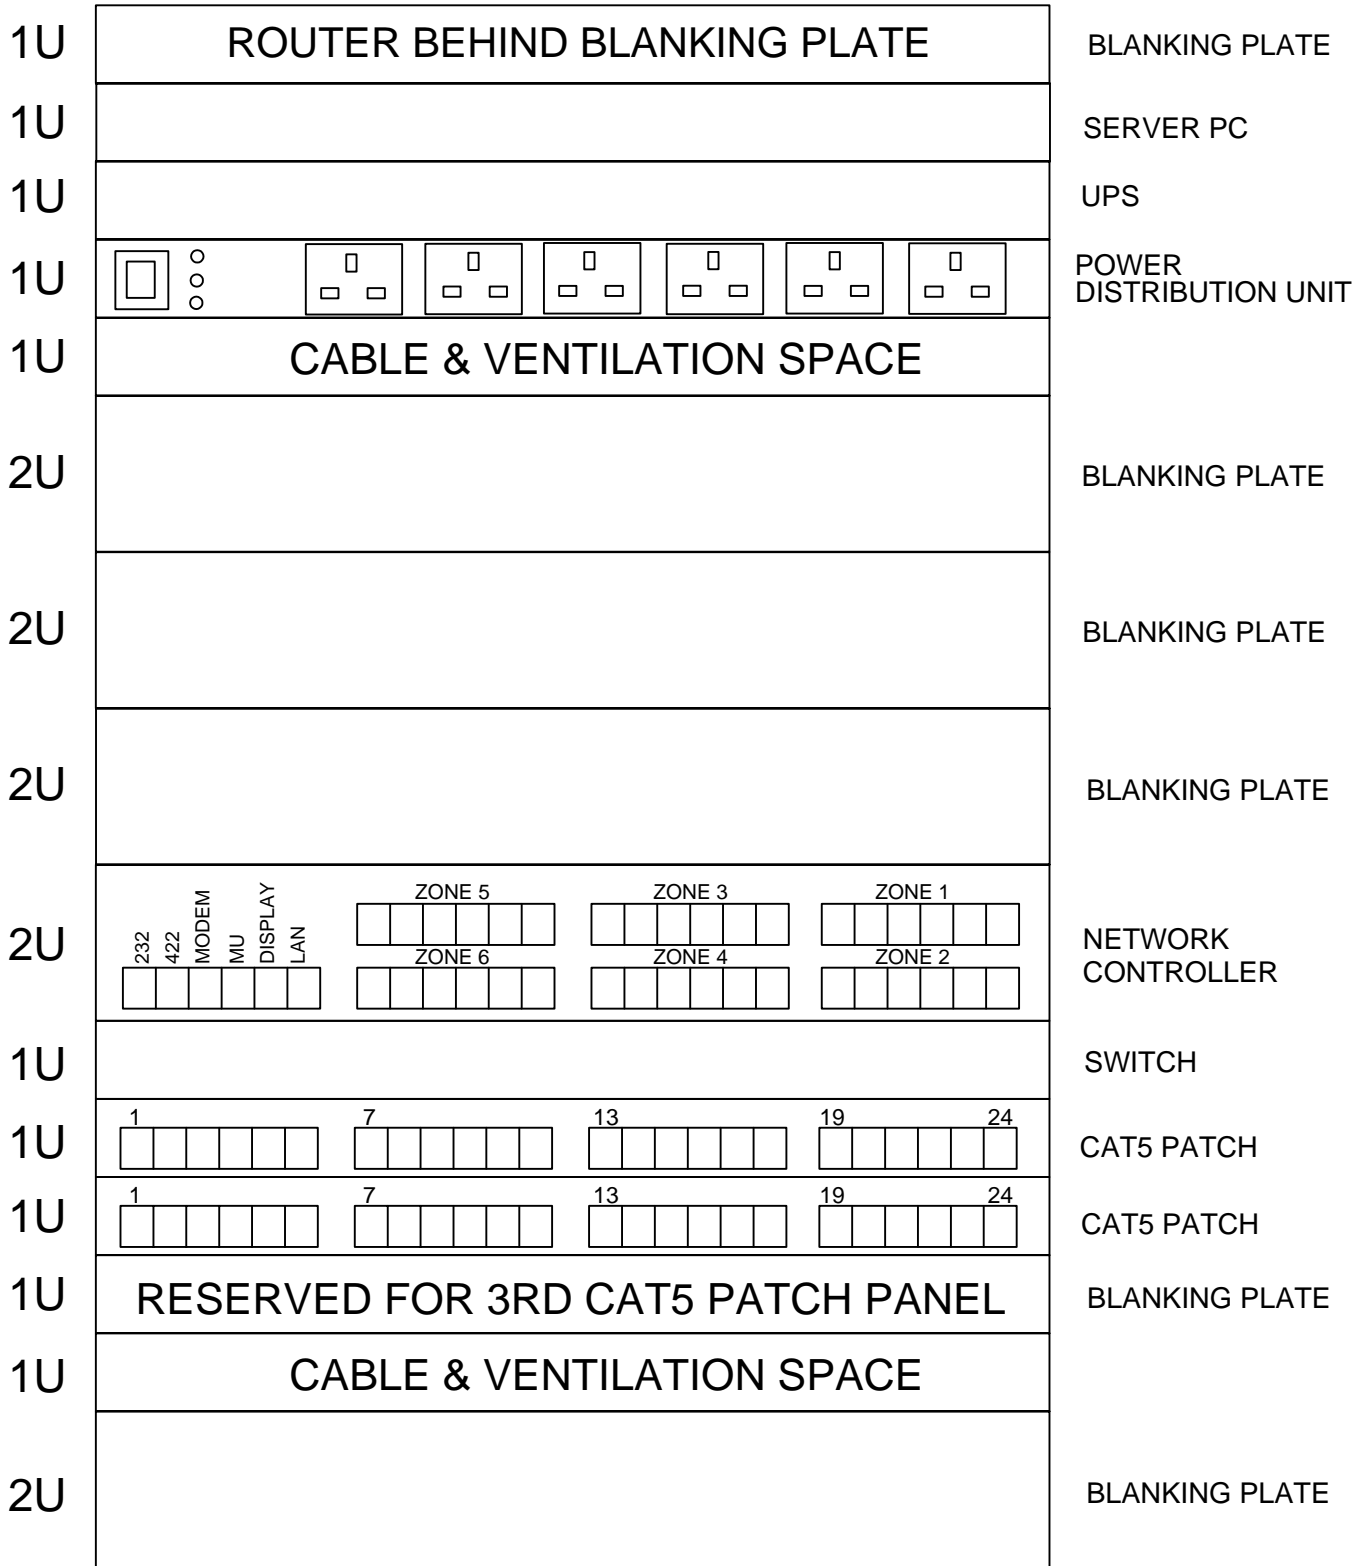

ISSUE	DESCRIPTION	APPD	DATE	 JTL SYSTEMS LTD. 41 KINGFISHER COURT, HAMBRIDGE RD, NEWBURY, BERKSHIRE. RG14 5SJ TEL: 01635-263646 FAX: 01635 263647			
1	ORIGINAL ISSUE	SzN	10/16				
TITLE: 20U JTL CENTRAL NETWORK ENCLOSURE LAYOUT				DRG TYPE: INSTALLATION INFORMATION			
		PROJ:	DRG No:	04727	SHT	OF	ISS.
				1	1	1	