


# CU ADSL Wiring General Arrangement

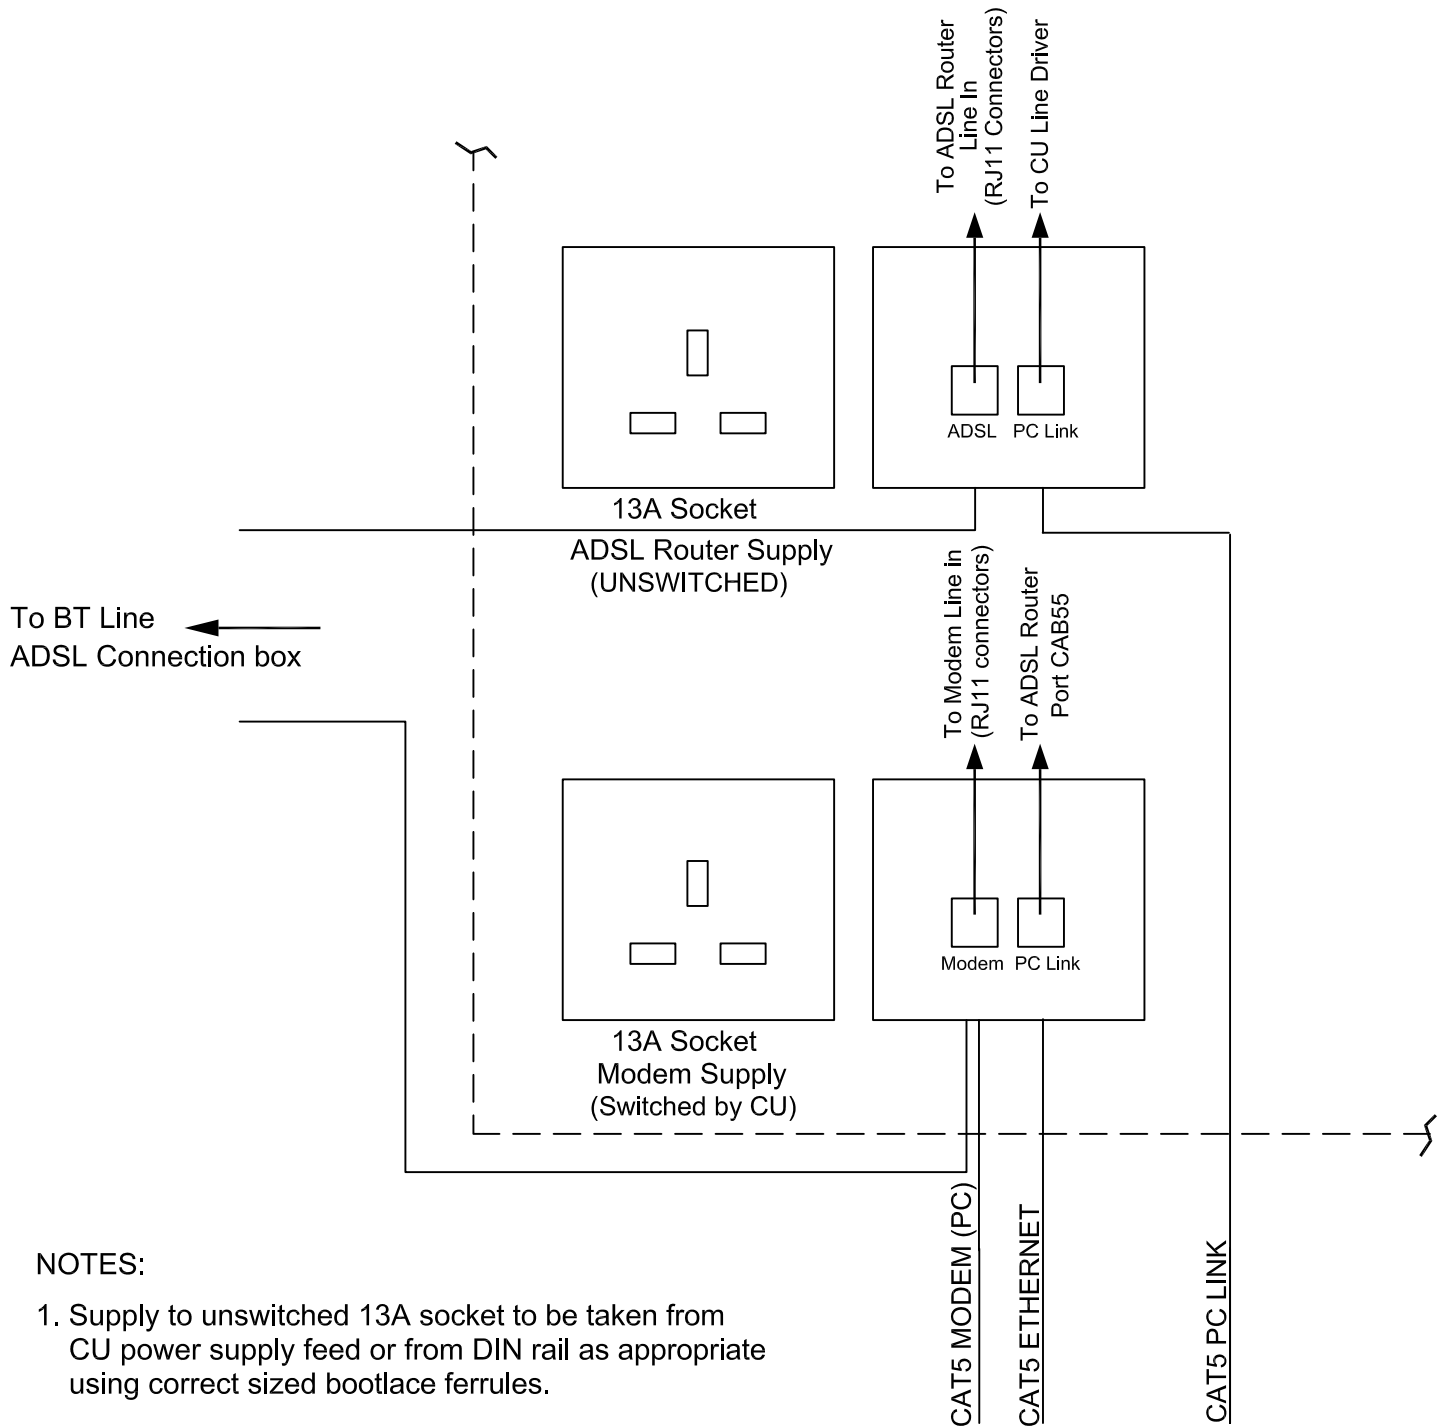

## NOTES:

1. Supply to unswitched 13A socket to be taken from CU power supply feed or from DIN rail as appropriate using correct sized bootlace ferrules.
2. When adding extra socket ensure that both modem and ADSL router PSU can be plugged in without obstructing CU console port connections. It may be necessary to move or rotate existing 13A Socket.

THIS IS AN UNCONTROLLED COPY - UNLESS STAMPED WITH CONTROLLED COPY STAMP

ISSUE	DESCRIPTION	APP'D	DATE			
1	ORIGINAL ISSUE	MJK	04/04			
TITLE:				ADSL WIRING GENERAL ARRANGEMENT		
PROJ:		DRG No:		SHT		OF
		03086		1		1
				ISS.		1



**JTL SYSTEMS LTD.**  
 41 KINGFISHER COURT, HAMBRIDGE RD,  
 NEWBURY, BERKSHIRE. RG14 5SJ  
 TEL: 01635-263646 FAX: 01635 263647