


WIRELESS UNITS ARRANGEMENT

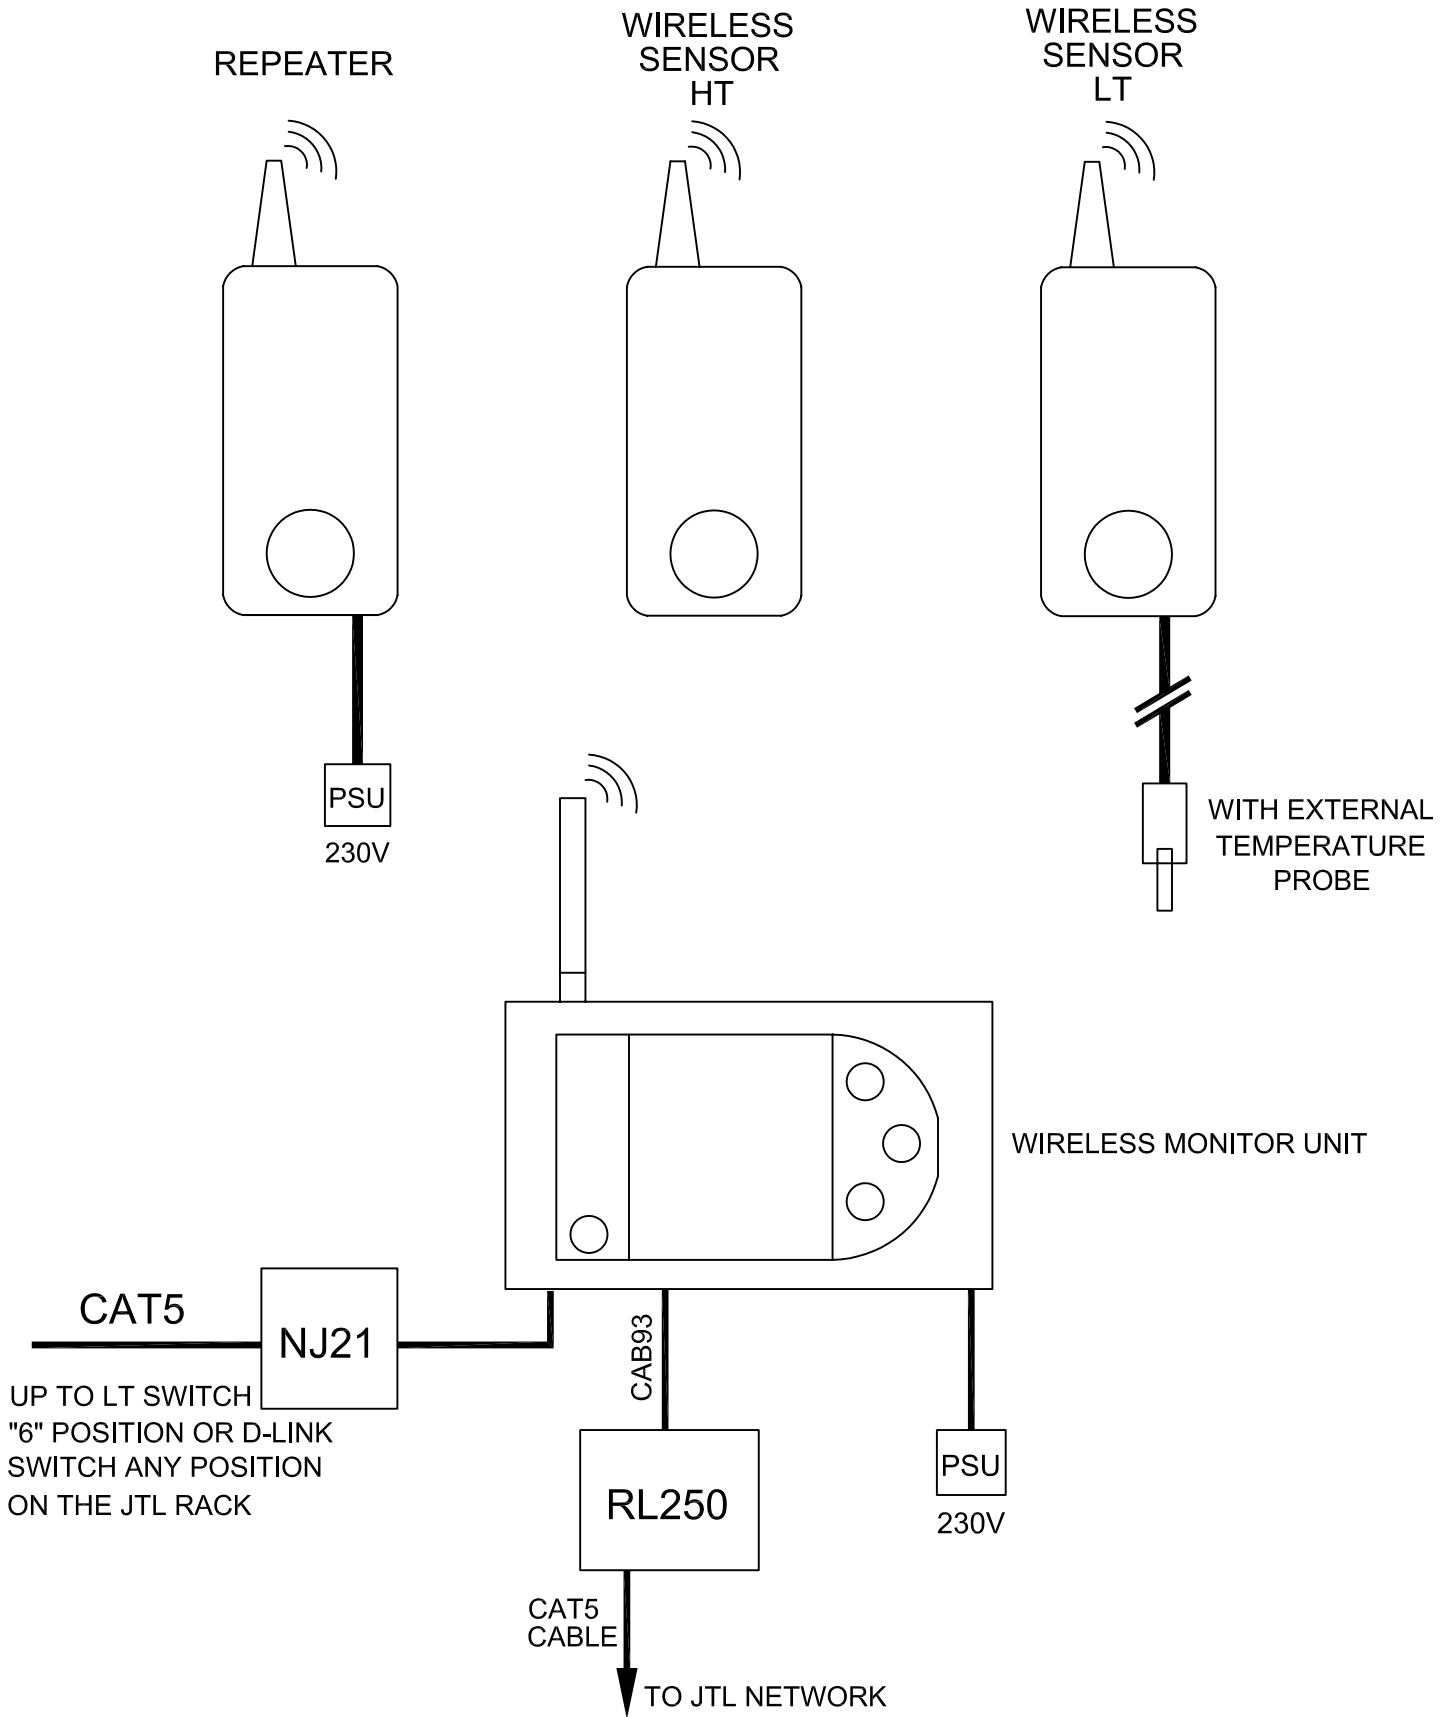

ISSUE	DESCRIPTION	APP'D	DATE
1	ORIGINAL ISSUE	MJK	03/15



JTL SYSTEMS LTD.
 41 KINGFISHER COURT, HAMBRIDGE RD,
 NEWBURY, BERKSHIRE. RG14 5SJ
 TEL: 01635-263646 FAX: 01635 263647

TITLE:
WIRELESS UNITS ARRANGEMENT

SCHEMATIC DIAGRAM	
PROJ:	DRG No: 04451
SHT	OF
1	1
ISS.	1