


ALARM ANNUNCIATOR MK-II

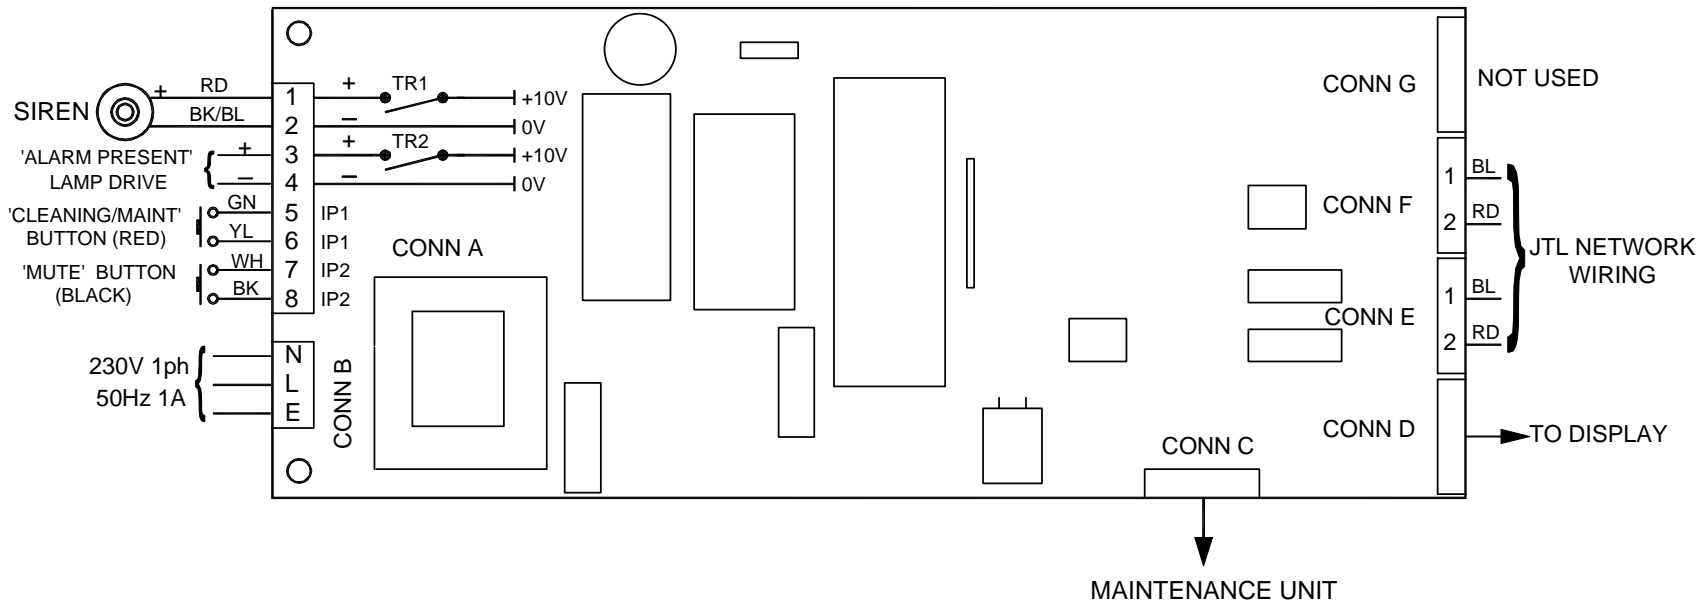

↓
MAINTENANCE UNIT

JTL SYSTEMS LTD
41 KINGFISHER COURT, HAMBRIDGE RD,
NEWBURY, BERKSHIRE: RG14 5SJ
TEL: 01635 263646 FAX: 01635 263647

| ISSUE | DESCRIPTION | APP'D | DATE |
|-------|-----------------------------|-------|------|
| 4 | COMMS WIRING RD/BL REVERSED | MJK | 9/03 |
| 3 | REDRAWN & UPDATED | MJK | 7/98 |
| 2 | REDRAWN (UNMODIFIED) | NMT | 4/91 |

TITLE: **ALARM ANNUNCIATOR MK-II WIRING**

TYPE: AA

| | | | | |
|-------|-------------------------|-----------------|----------------|------------------|
| PROJ. | DRG No: 00158 | SHT 1 | OF 1 | ISS. 4 |
|-------|-------------------------|-----------------|----------------|------------------|

THIS IS AN UNCONTROLLED COPY - UNLESS STAMPED WITH CONTROLLED COPY STAMP